


REMOVABLE ROOF PORTION OVER WELL CASING
WHEN WELL CASING IS WITHIN PUMP HOUSE

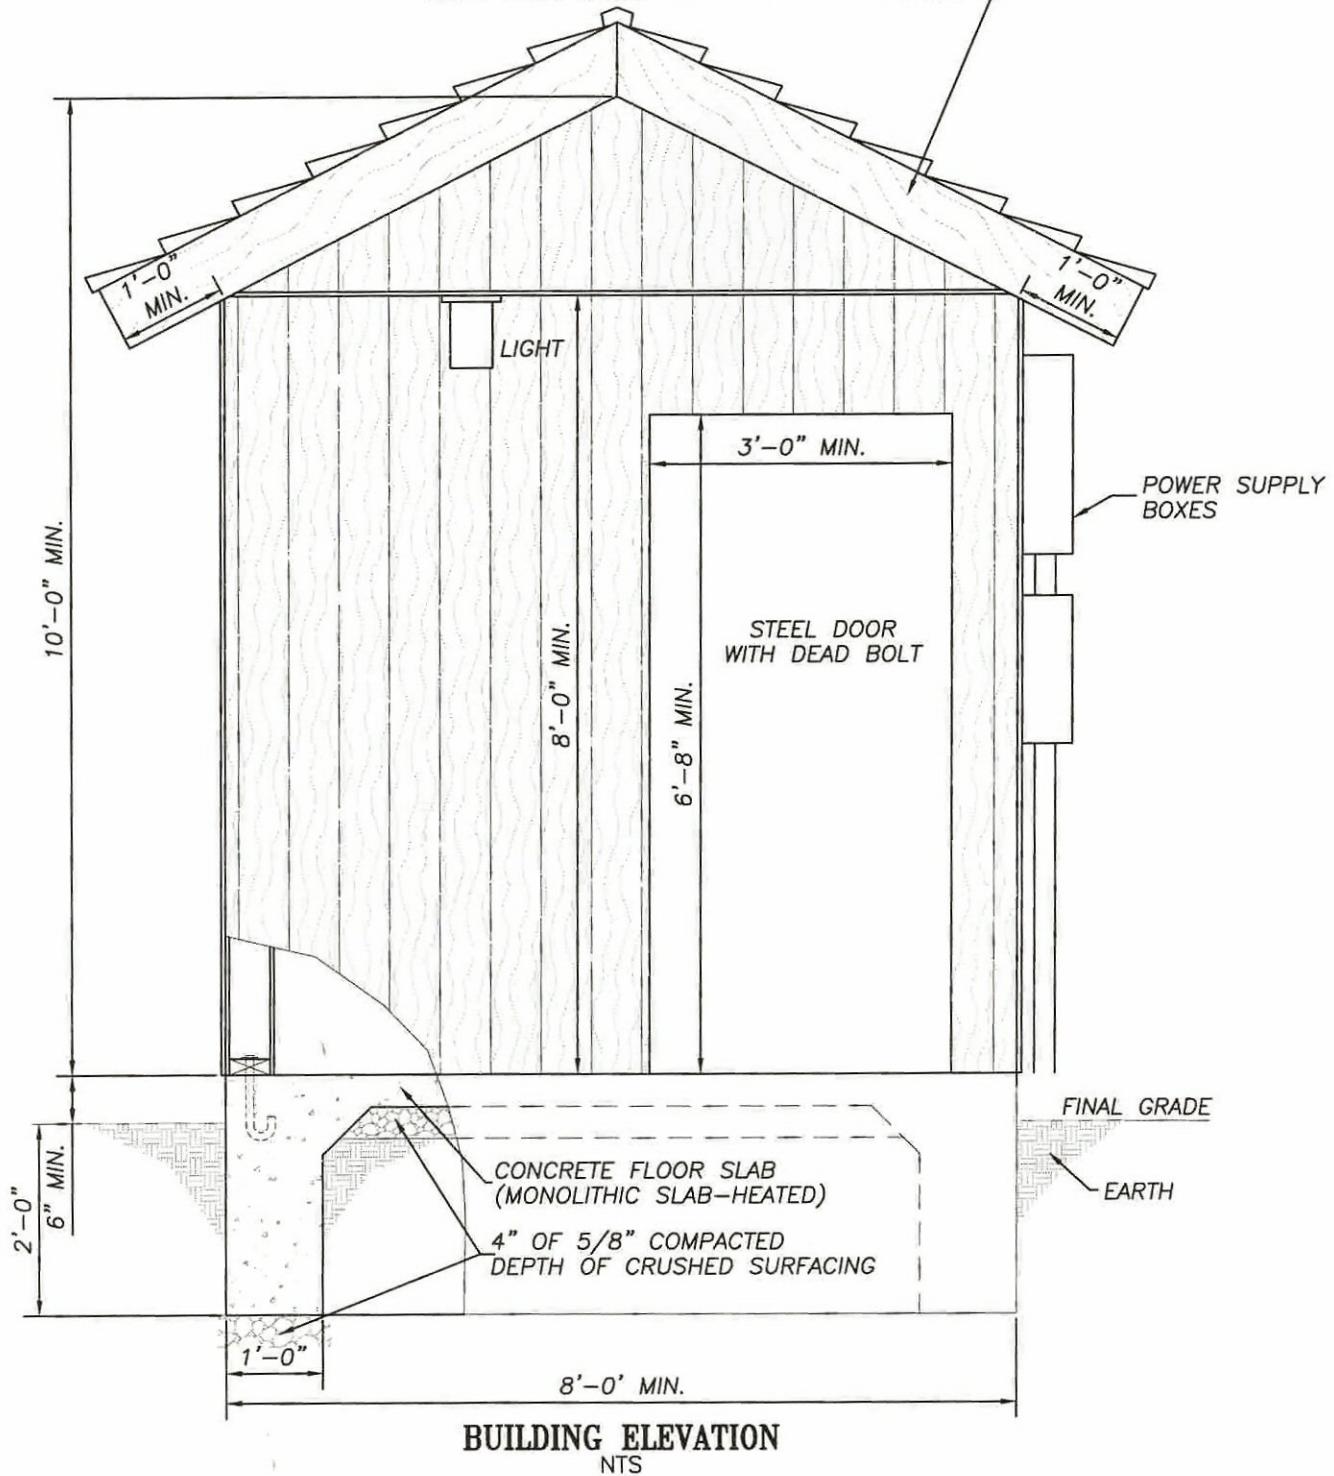

SATELLETE WATER SYSTEM PUMP HOUSE



APPROVED BY:

Joe Sherry
Utility Manager

12-20-05

DATE:

REVISION:

DESCRIPTION:

DATE:

STANDARD PLAN

W-12

SHEET 1 OF 1

FILE NAME: