



NOTE: APPROACH PIPE MAY BE REQUIRED BASED ON TOPOGRAPHY OF THE LAND. DECISION TO BE MADE BY YAKIMA COUNTY.

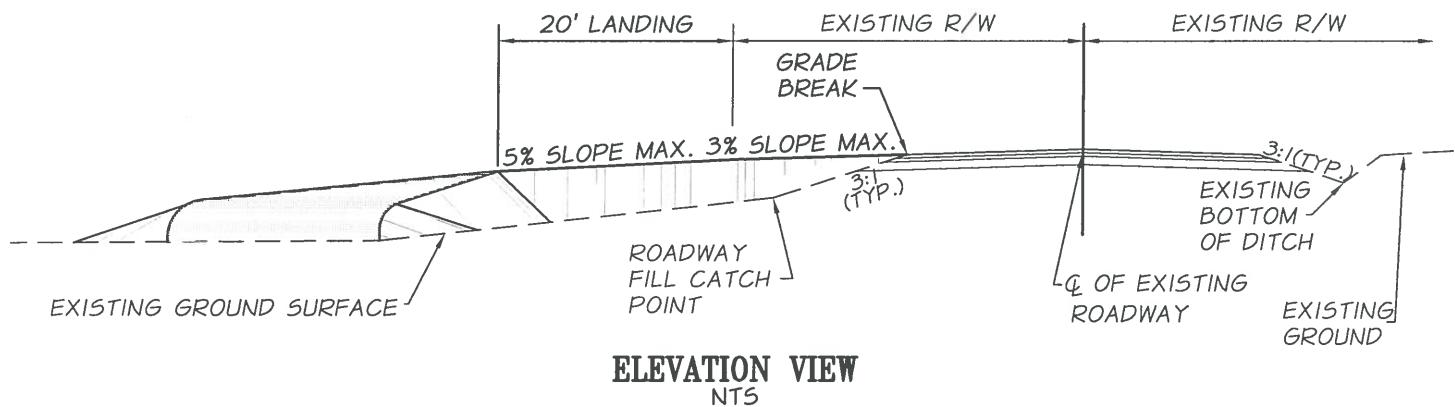

NON-COMMERCIAL DRIVEWAY APPROACH - RURAL (SHOULDERED)

DRIVEWAY APPROACH - FILL REQUIRED

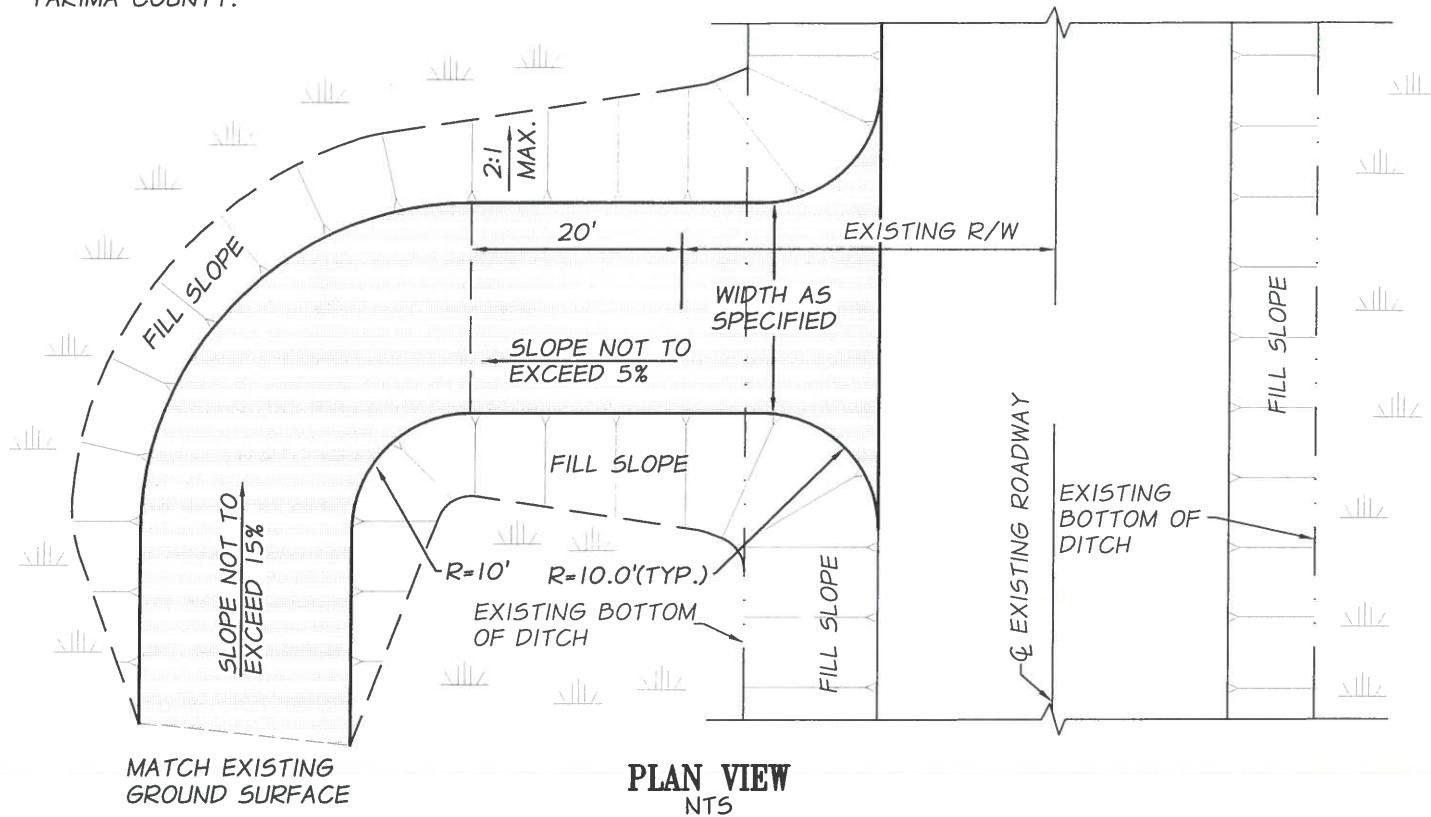

APPROVED BY:

County Engineer:

10/31/11

DATE:

REVISION:

DESCRIPTION:

DATE:

STANDARD PLAN

DR-2

SHEET 1 OF 1

FILE NAME: