


Sur 7172768

REVISIONS
DATE VISITED: 12-7-95

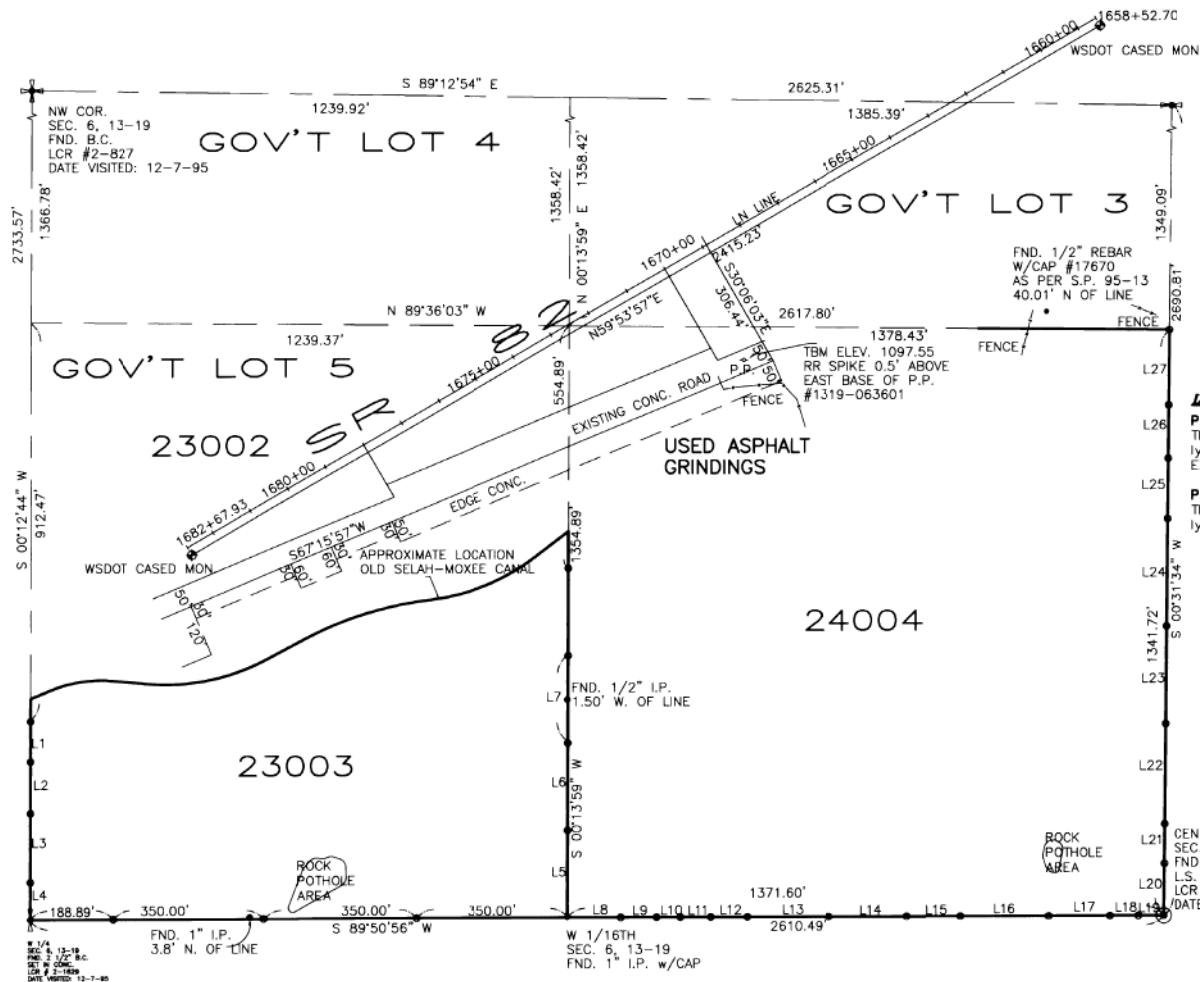

LINE TABLE

LINE	DIRECTION	DISTANCE	LINE	DIRECTION	DISTANCE
L1	S 00°12'44" W	92.19'	L15	S 89°50'56" W	122.23'
L2	N 00°12'44" E	118.37'	L16	S 89°50'56" W	203.87'
L3	S 00°12'44" W	158.21'	L17	S 89°50'56" W	412.94'
L4	S 00°12'44" W	85.55'	L18	S 89°50'56" W	64.75'
L5	N 00°13'59" E	200.00'	L19	S 89°50'56" W	58.05'
L6	N 00°13'59" E	200.00'	L20	S 00°31'34" W	119.14'
L7	N 00°13'59" E	200.00'	L21	S 00°31'34" W	90.79'
L8	S 89°50'56" W	121.87'	L22	S 00°31'34" W	229.82'
L9	S 89°50'56" W	80.97'	L23	S 00°31'34" W	223.25'
L10	S 89°50'56" W	54.43'	L24	S 00°31'34" W	246.10'
L11	S 89°50'56" W	69.59'	L25	S 00°31'34" W	138.06'
L12	S 89°50'56" W	84.47'	L26	S 00°31'34" W	122.35'
L13	S 89°50'56" W	189.75'	L27	S 00°31'34" W	172.21'
L14	S 89°50'56" W	178.69'			

N 1/4
SEC. 6, 13-19
FND. 1 5/8" I.P.
w/ 1 1/2" AL. CAP
AS WITNESS CORNER,
S 89°18'09" E 158.00'
LCR # 2-1681
DATE VISITED: 12-7-95

LEGAL DESCRIPTION

PARCEL 24004

The SE 1/4 of the NW 1/4 of Section 6, T. 13N., R. 19E., W.M.,
lying South of the Selah-Moxee Canal,
EXCEPT right of way for State Highway.

PARCEL 23003

The SW 1/4 of the NW 1/4 of Section 6, T. 13N., R. 19E., W.M.,
lying South of the Selah-Moxee Canal.


ELEVATION DATUM:

WSDOT brass cap #39-85 located on the
Northwest corner of the overpass at East
Selah existing on the Northbound lane of
I-82. ELEV. 1114.71

LEGEND

⊙ SET 60d SPIKE ON LINE

GRAPHIC SCALE

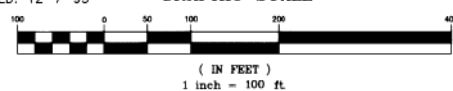

EQUIPMENT AND PROCEDURES USED:
a: 5 SEC. EDM TOTAL STATION
b: FIELD TRAVERSE
c: MONS VISITED DATE OF SURVEY

DATE	REVISIONS

AUDITOR'S CERTIFICATE
FILED FOR RECORD THIS 15 DAY OF JUNE 20 00
AT 2:12 P.M. UNDER AUDITOR'S FILE NUMBER 1172768
RECORDS OF YAKIMA COUNTY, WASHINGTON AT THE REQUEST OF
Doug Cochran, County Auditor
COUNTY AUDITOR BY DEPUTY

SURVEYOR'S CERTIFICATE
THIS MAP CORRECTLY REPRESENTS A SURVEY MADE BY ME OR UNDER MY DIRECTION IN CONFORMANCE WITH THE REQUIREMENTS OF THE SURVEY RECORDING ACT AT THIS REQUEST OF SUPERIOR ASPHALT IN JUNE 2000
DOUGLAS S. GRAY
DATE 5/23/02



● CORNER FOUND AS NOTED
○ 5/8" REBAR W/CAP #16909 SET
✕ NAIL WITH WASHER SET
Gray Surveying
PROPERTY CONSTRUCTION DEVELOPMENT
P.O. Box 510 • 2706 River Road
Yakima, WA 98902 • (509) 575-6454

6

SUPERIOR ASPHALT
P.O. BOX 10265, YAKIMA, WA 98909
LOCATION
PT. OF NW 1/4 SEC.6, T. 13N., T. 19E., W.M.
TOPOGRAPHIC SURVEY
DRAWN BY: M.A.B. SCALE: 1"=100'
CHECKED BY: D.S.G. DATE: 3-4-99
PROJECT NO. 99062 SHEET 1 OF 1
PARCEL NO. 191306-23003, 24004