
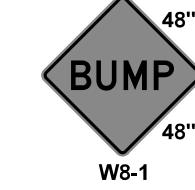
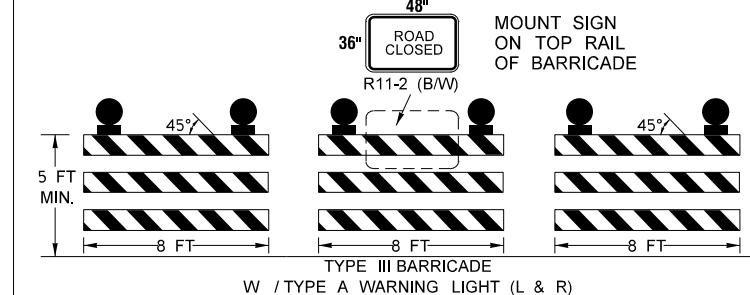
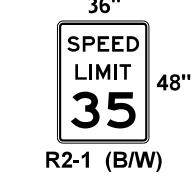
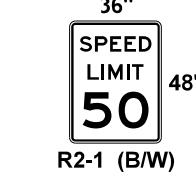
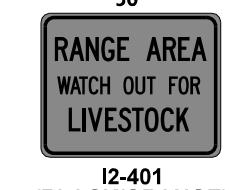


A 7 REQUIRED	B 2 REQUIRED	C 2 REQUIRED	D 4 REQUIRED	E 2 REQUIRED	
					MOUNT SIGN ON TOP RAIL OF BARRICADE
F 1 REQUIRED	G 4 REQUIRED	H 1 REQUIRED	J 8 REQUIRED	K 4 REQUIRED	L 1 REQUIRED
					

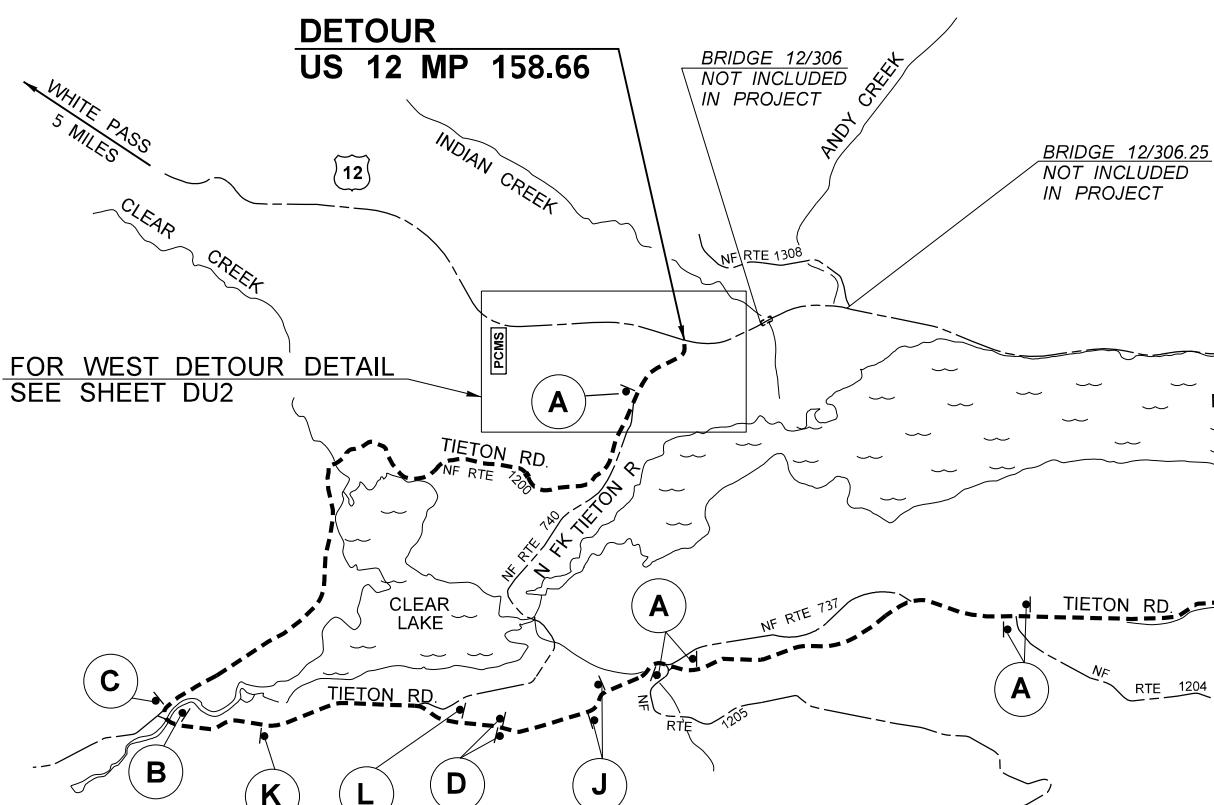


DETOUR/CLASS A SIGNING PLAN

NOT TO SCALE
FOR CLOSURE OF US 12 MP 164.5

NOTES:

1. ALL SIGNS ARE CLASS A UNLESS OTHERWISE NOTED.
2. UNLESS OTHERWISE NOTED, SIGNS SHALL MEET THE REQUIREMENTS OF SECTION 9-35.2 OF THE STANDARD SPECIFICATIONS (M41-10) AND THE WASHINGTON STATE SIGN FABRICATION MANUAL (M55-05).
3. ALL W SERIES SIGNS SHALL HAVE AN ORANGE REFLECTIVE BACKGROUND UNLESS OTHERWISE NOTED.
4. BARRICADES STAKED AS DIRECTED BY ENGINEER.
5. ADDITIONAL FLEXIBLE GUIDE POSTS TO BE PLACED ALONG DESIGNATED CURVES AS DIRECTED BY THE ENGINEER.
6. SEE SPECIAL PROVISION "DETOUR PREPARATION AND REPAIR".

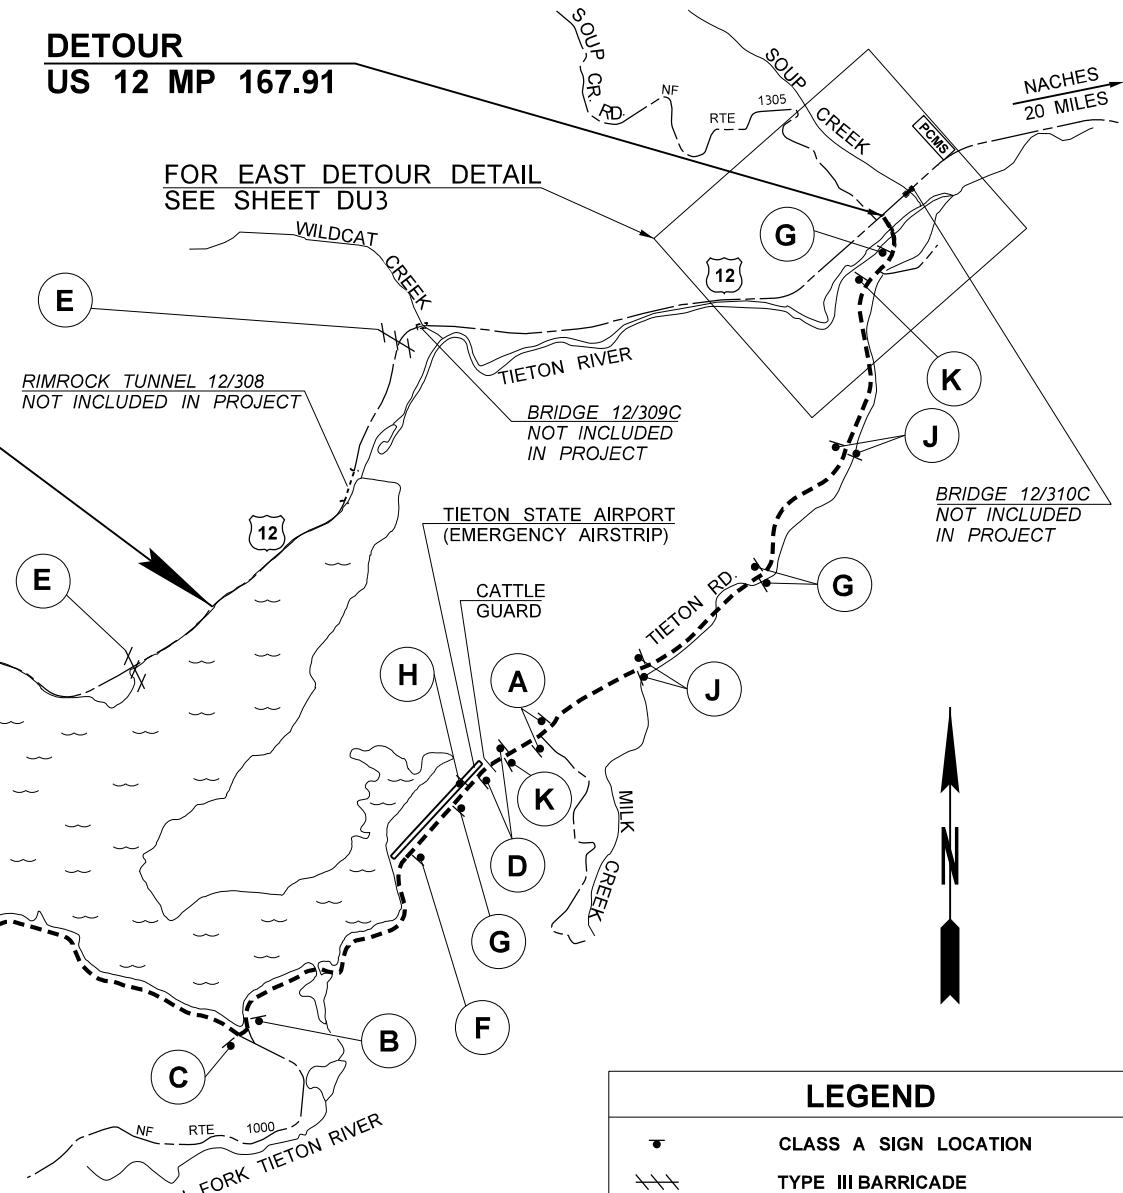


LEGEND	
•	CLASS A SIGN LOCATION
---	TYPE III BARRICADE
- - -	DETOUR ROUTE
PCMS	PORTABLE CHANGEABLE MESSAGE SIGN

FILE NAME	K:\452201\012\16350_US12_Rimrock_Vicinity_Emergency_Repair\Design_CAD_Sheets\420-DetourPlan\XL6990_PS.DWG			FED.AID PROJ.NO.	LOCATION NO.	P.E. STAMP BOX	P.E. STAMP BOX	P.E. STAMP BOX
TIME	9:33:49 AM							
DATE	7/10/2025							
PLOTTED BY	MarshV							
DESIGNED BY	A. MERCADO							
ENTERED BY	J.RICHARDS							
CHECKED BY	M. ROEDIGER							
PROJ. ENGR.	K. KING							
REGIONAL ADM.	B. WHITE							
REVISION								
DATE								
BY								


FILE NAME	K:\452201\012\16350_US12_Rimrock_Vicinity_Emergency_Repair\Design_CAD_Sheets\420-DetourPlan\XL6990_PS.DWG			FED.AID PROJ.NO.	LOCATION NO.	P.E. STAMP BOX	P.E. STAMP BOX	P.E. STAMP BOX	Plot 1
	TIME	9:33:49 AM							PLAN REF NO
TIME	9:33:49 AM								DU1
DATE	7/10/2025								
PLOTTED BY	MarshV								
DESIGNED BY	A. MERCADO								
ENTERED BY	J.RICHARDS								
CHECKED BY	M. ROEDIGER								
PROJ. ENGR.	K. KING								
REGIONAL ADM.	B. WHITE								
REVISION									
DATE									
BY									

US 12
RIMROCK VICINITY
EMERGENCY REPAIR
DETOUR SIGNING PLAN

39
OF
41
SHEETS

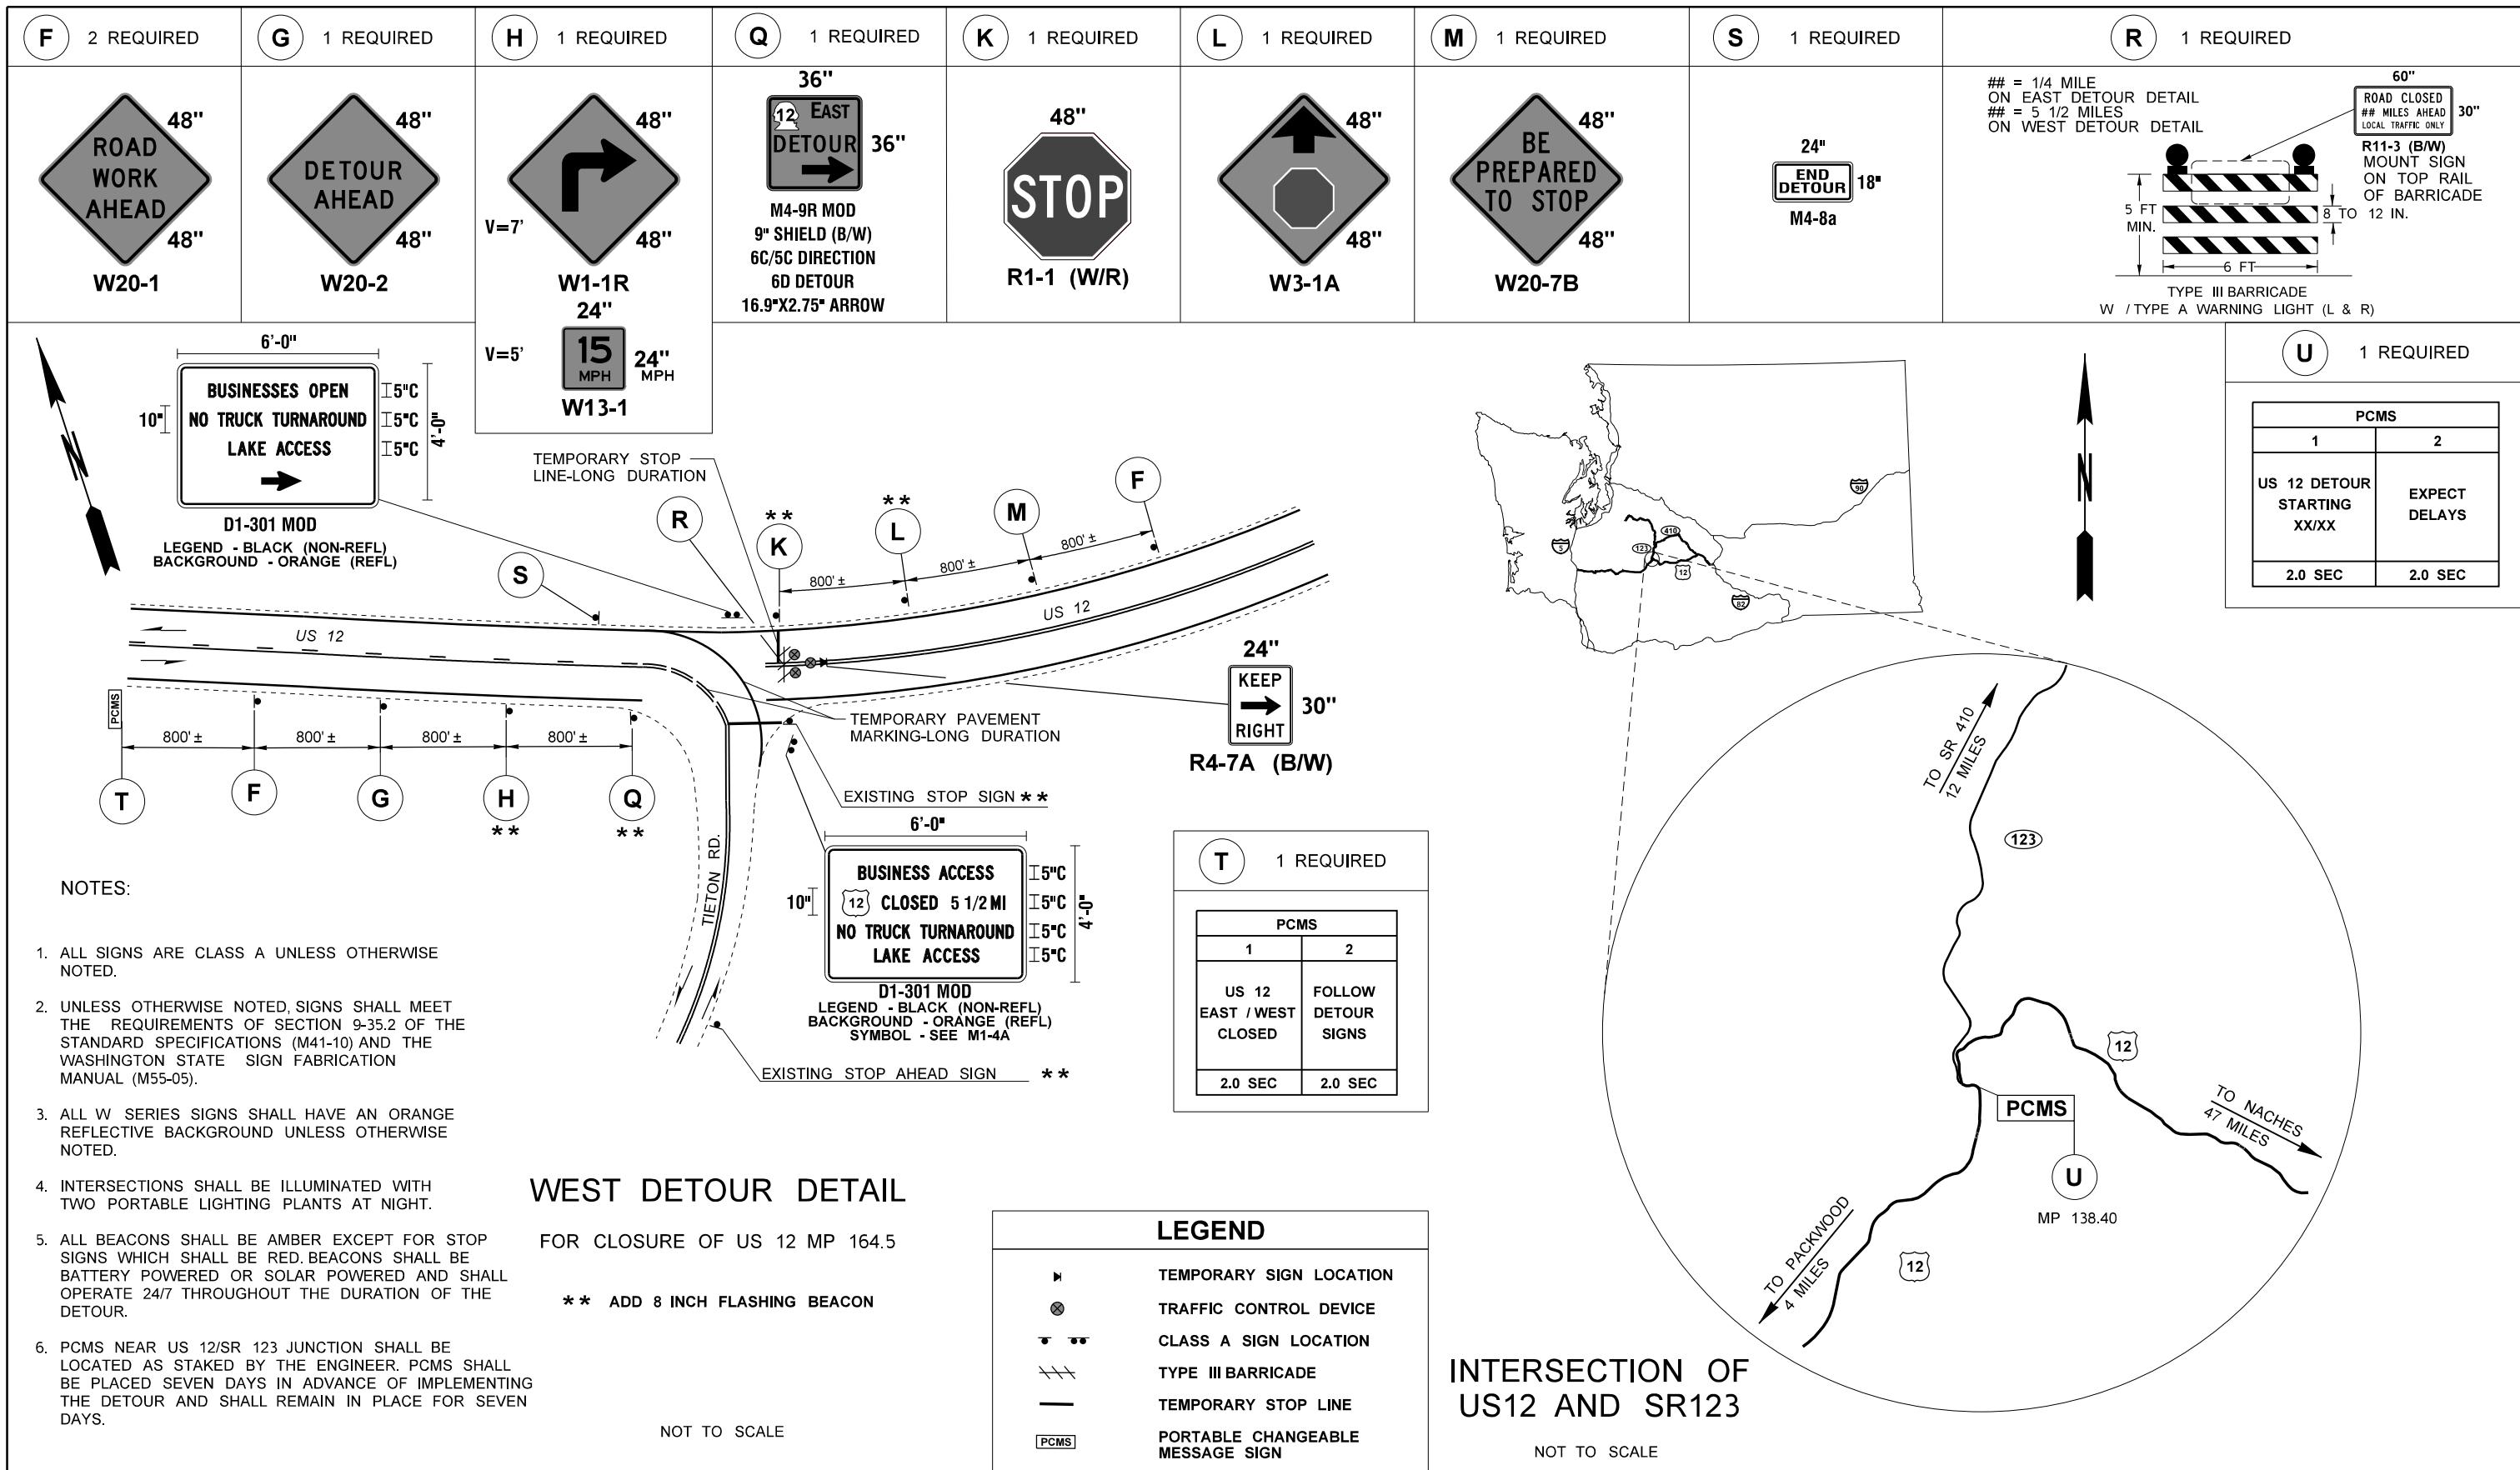

FILE NAME	K:\452201\012\16350_US12_Rimrock_VICinity_Emergency_Repair\Design_CAD_Sheets\420-DetourPlan\XL6990_PS_DU.dgn							
TIME	9:33:50 AM						REGION NO.	STATE
DATE	7/10/2025						10	WASH
PLOTTED BY	MarshV						JOB NUMBER	
DESIGNED BY	A. MERCADO						25Y008	
ENTERED BY	J.RICHARDS						CONTRACT NO.	
CHECKED BY	M. ROEDIGER						LOCATION NO.	
PROJ. ENGR.	K. KING							
REGIONAL ADM.	B. WHITE		REVISION		DATE	BY		

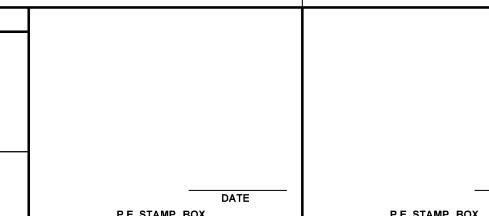

US 12
RIMROCK VICINITY
EMERGENCY REPAIR

DETOUR DETAIL PLAN

Plot 2
PLAN REF NO
DU2

SHEET
40
OF
41
SHEETS

FILE NAME	K:\452201\012\16350_US12_Rimrock_Vicinity_Emergency_Repair\Design\CAD_Sheets\420-DetourPlan\XL6990_PS_DU.dgn						
TIME	9:33:50 AM					REGION NO.	STATE
DATE	7/10/2025					10	WASH
PLOTTED BY	MarshV					JOB NUMBER 25Y008	
DESIGNED BY	A. MERCADO						
ENTERED BY	J.RICHARDS					CONTRACT NO.	
CHECKED BY	M. ROEDIGER						
PROJ. ENGR.	K. KING					LOCATION NO.	
REGIONAL ADM.	B. WHITE	REVISION		DATE	BY		

LEGEND

TEMPORARY SIGN LOCATION

TRAFFIC CONTROL DEVICE

CLASS A SIGN LOCATION

TYPE III BARRICADE

TEMPORARY STOP LINE

MPORTABLE CHANGEABLE
MESSAGE SIGN

INTERSECTION OF US12 AND SR410

NOT TO SCALE



Washington State
Department of Transportation

US 12
RIMROCK VICINITY
EMERGENCY REPAIR

DETOUR DETAIL PLAN

Plot 3
PLAN REF NO
DU3

SHEET
41
OF
41
SHEETS